

COUNTY OF SAN DIEGO



TOPOGRAPHIC SURVEY

-LEGEND-

- Horizontal Control Monument
Third Order
- Vertical Control Monument
Second Order or Better
- Horizontal Control Monument
Second Order or Better
- Vertical Control Monument
Third Order
- Horizontal Control Monument
Second Order or Better
- Horizontal Control Monument & Bench Mark
Second Order or Better
- Horizontal Control Monument
Third Order
- Horizontal Control Monument & Bench Mark
Third Order
- Bench Mark
Second Order or Better
- Vertical Control Monument
Third Order
- Property Corner Found & Coordinated
(California Coordinate System, Zone 6)
- Found Section, Grant or
Subdivision Corner
- Photograph, Nadir Point
- Geographic Tick

BOUNDARIES IN ORDER OF PRECEDENCE (Land Lines Shown are Approximate)

- National
- County
- City
- Reservation
- National, State or County Park
- Land Grant
- Township, Range or Section

PREPARED UNDER THE DIRECTION

of
DEPARTMENT OF PUBLIC WORKS
County of San Diego

CONTROL DATA FURNISHED

by
SURVEY SECTION
Department of Public Works

HORIZONTAL CONTROL BASED

on
NORTH AMERICAN 1927 DATUM

VERTICAL CONTROL BASED

on
U.S.C. & G.S. 1929 SEA LEVEL DATUM

ORTHOGRAPHIC IMAGE PREPARED

from
PHOTOGRAPHY DATED: SEPTEMBER 8, 1986

by
AMERICAN AERIAL SURVEYS, INC.

TOPOGRAPHY COMPILED

by
PHOTOGRAMMETRIC METHODS
from
PHOTOGRAPHY DATED: JUNE 11, 1980

by
ZENITH AERIAL INC.


FINAL MAP PREPARED

by
MAPPING SECTION
Department of Public Works


162N

160N

158N

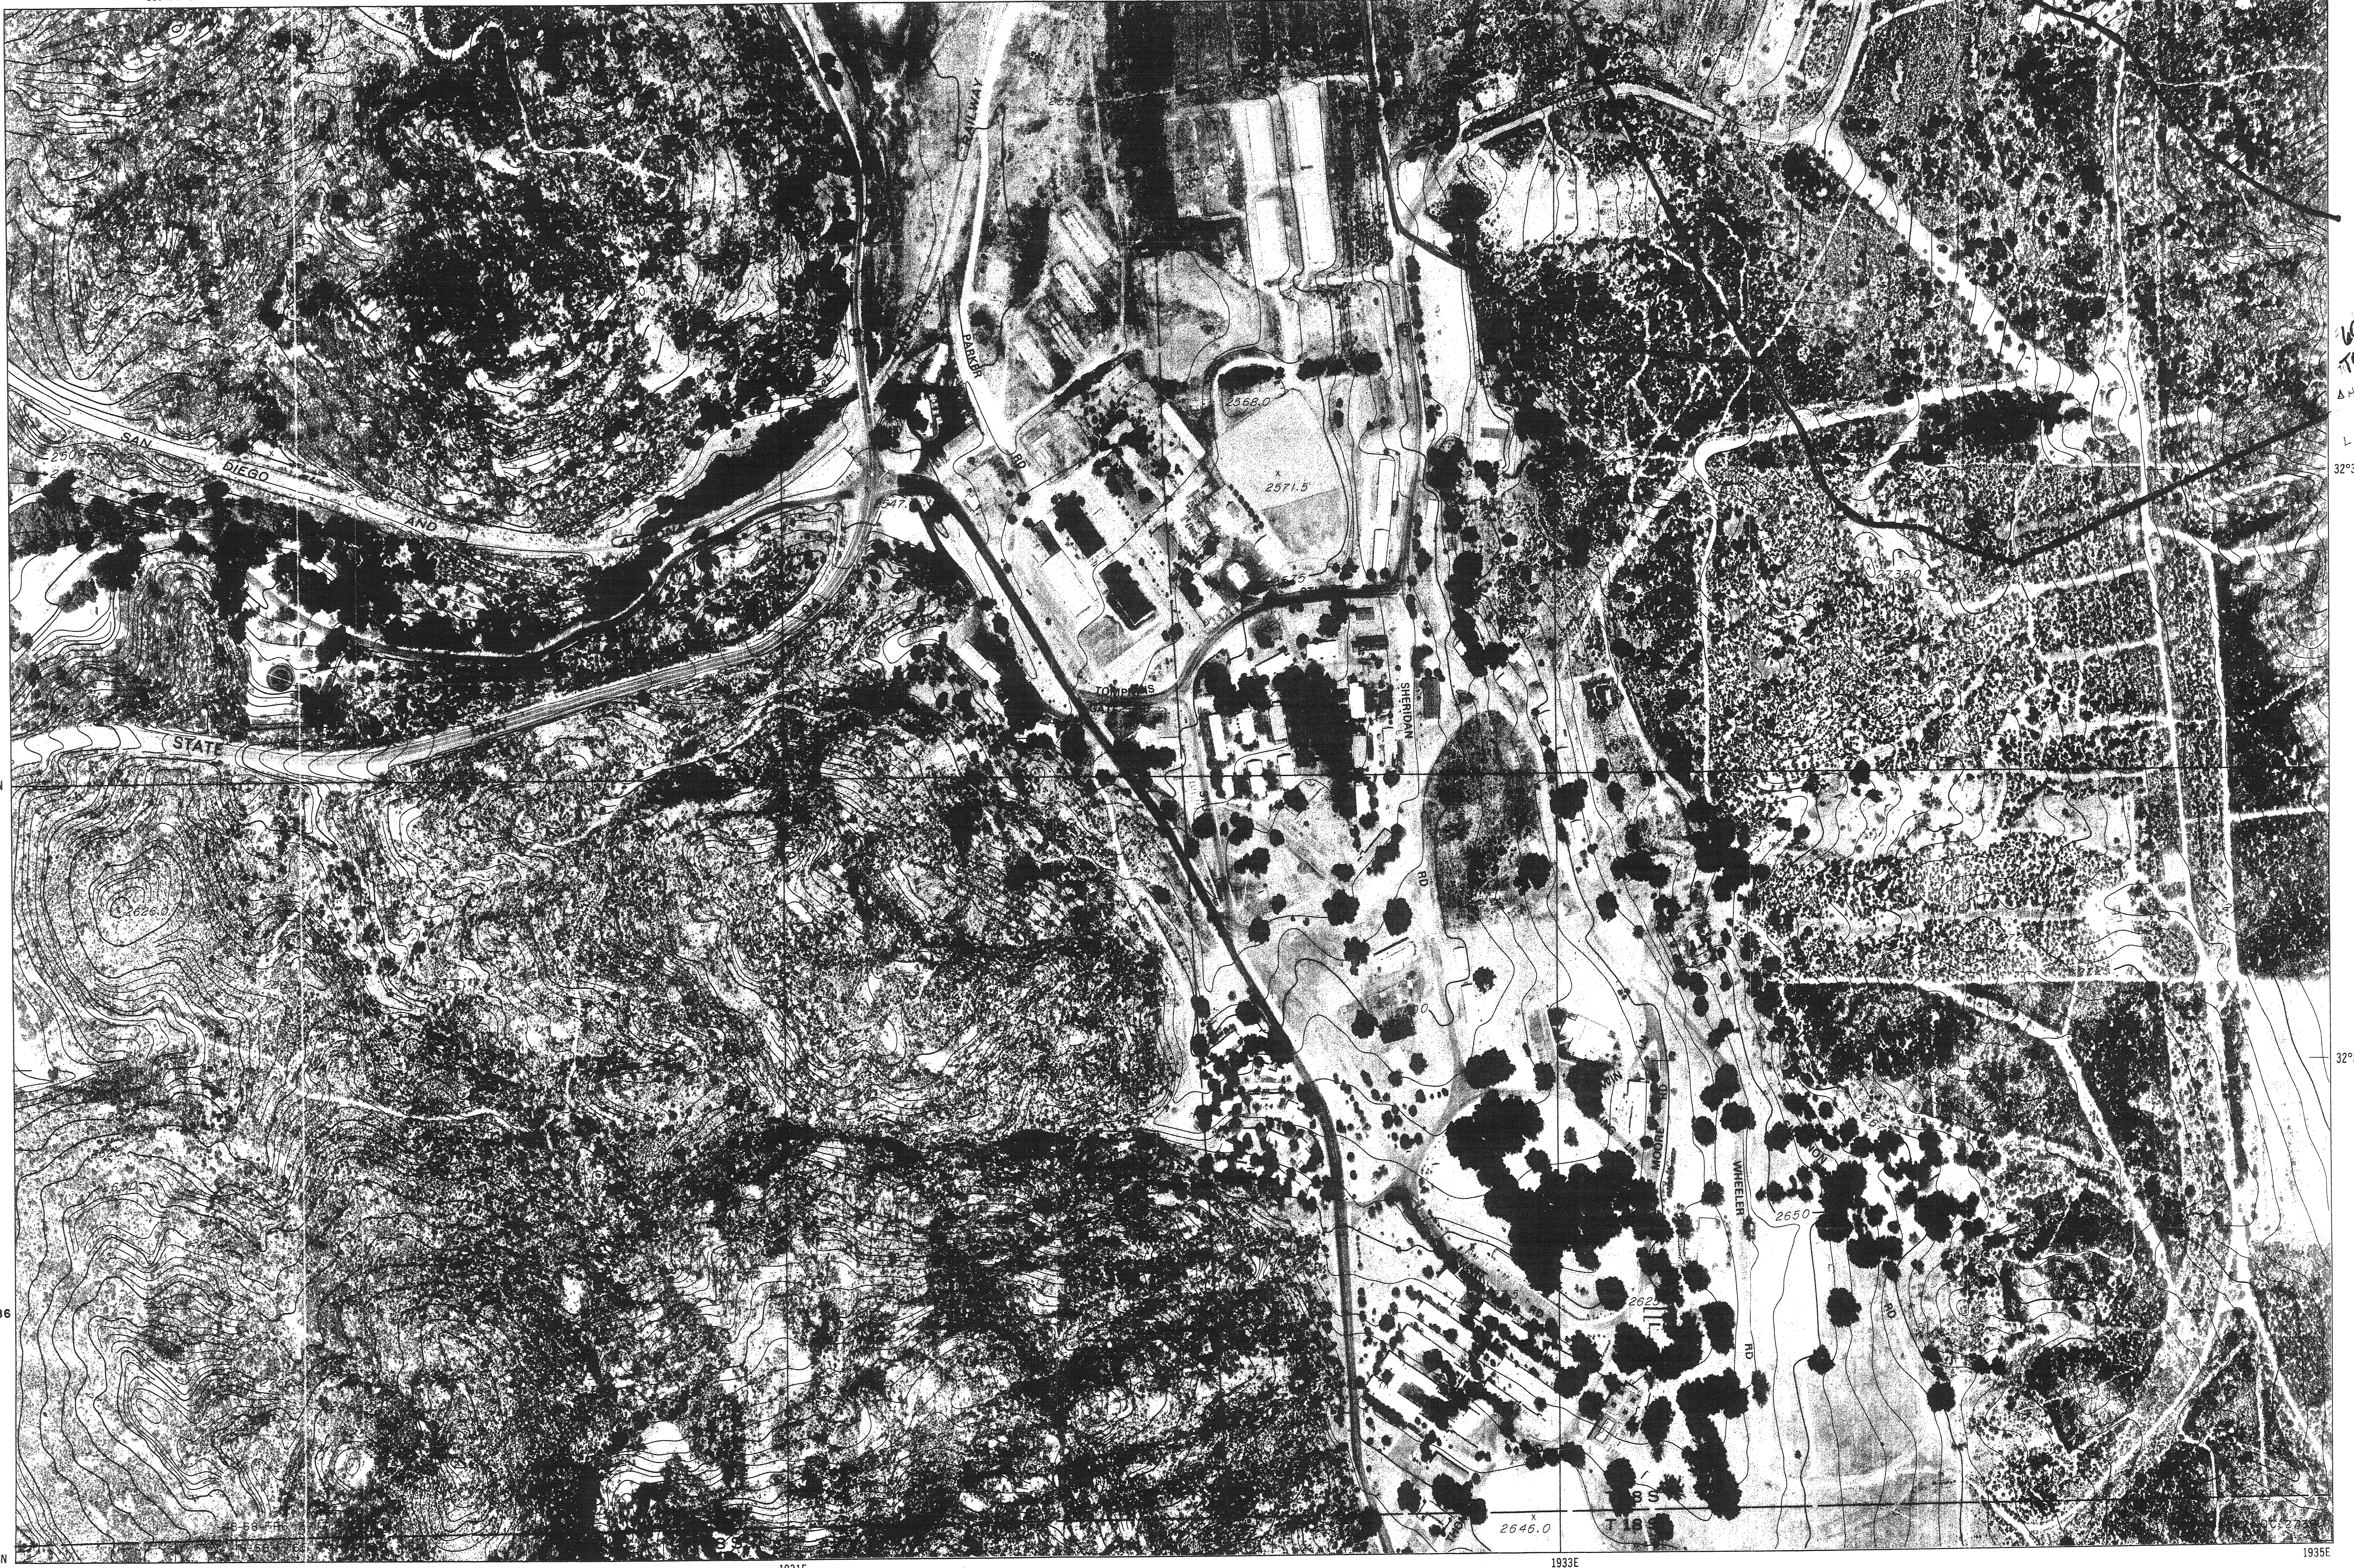

This Map Complies with
NATIONAL MAP ACCURACY STANDARDS

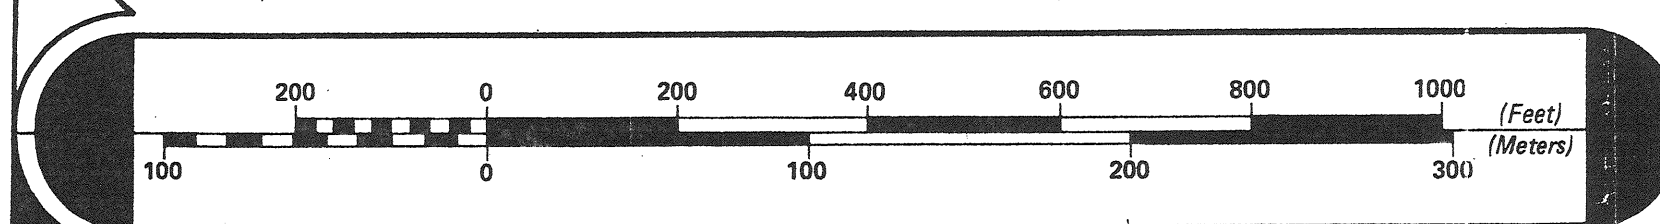

SCALE 1: 2400 (1"= 200')

INDEX CONTOUR INTERVAL: 25 FEET
CONTOUR INTERVAL: 5 FEET

TWO THOUSAND FOOT CALIFORNIA RECTANGULAR GRID (ZONE VI)

THE LAST THREE DIGITS OF THE GRID NUMBERS ARE OMITTED

THE RECTANGULAR COORDINATE VALUES ARE SHOWN ON THE SOUTH AND WEST MARGINS
THE GEOGRAPHIC VALUES ARE SHOWN ON THE NORTH AND EAST MARGINS

INDEX TO ADJOINING SHEETS

162-1923	162-1929	162-1935
158-1923	158-1929	158-1935
154-1923	154-1929	154-1935

SAN DIEGO COUNTY
CALIFORNIA

SHEET NO. 158-1929